



CHMINIANSKA NOVÁ VES

Návrh územného plánu obce

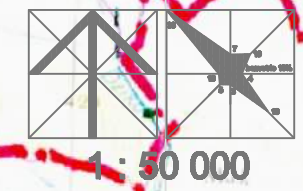

Stav	Návrh	Popis
[Pink line]	[Pink line]	Administratívna - katastrálna hranica obce
[Red dashed line]	[Red dashed line]	Hranice okresu
[Red dashed line]	[Red dashed line]	Hranice katastrálnych území obcí
[Red hatched area]	[Red hatched area]	Obytné plochy
[Grey hatched area]	[Grey hatched area]	Plochy výroby
[Thick grey line]	[Thick grey line]	Diaľnica D1, mimoúrovňová križovatka
[Dashed grey line]	[Dashed grey line]	Cesty I. a II. triedy
[Dashed grey line]	[Dashed grey line]	Cesty III. triedy
[Blue line with cross-ticks]	[Blue line with cross-ticks]	Železničná trať, žel. stanica
[Blue line with cross-ticks]	[Blue line with cross-ticks]	Letisko a jeho ochranné pásma
[Blue line with cross-ticks]	[Blue line with cross-ticks]	Vodný zdroj, vodovod, vodojem
[Blue line with cross-ticks]	[Blue line with cross-ticks]	Ochranné pásma vodných zdrojov II. stupňa
[Blue line with cross-ticks]	[Blue line with cross-ticks]	Sídla s verejným vodovodom
[Blue line with cross-ticks]	[Blue line with cross-ticks]	VTL plynovod, regulačná stanica, STL plynovod
[Green circle]	[Green circle]	Plynofikované sídla
[Orange hatched area]	[Orange hatched area]	Skupinový kanalizačný zberač, ČOV
[Green circle]	[Green circle]	Sídla s verejnou kanalizáciou
[Red dashed line]	[Red dashed line]	Vzdušné sl. vedenia VVN, elektrostanica VNVN
[Green triangle]	[Green triangle]	Skládka odpadu všeobecne nebezpečného
[Orange dashed line]	[Orange dashed line]	Cykloturistické trasy

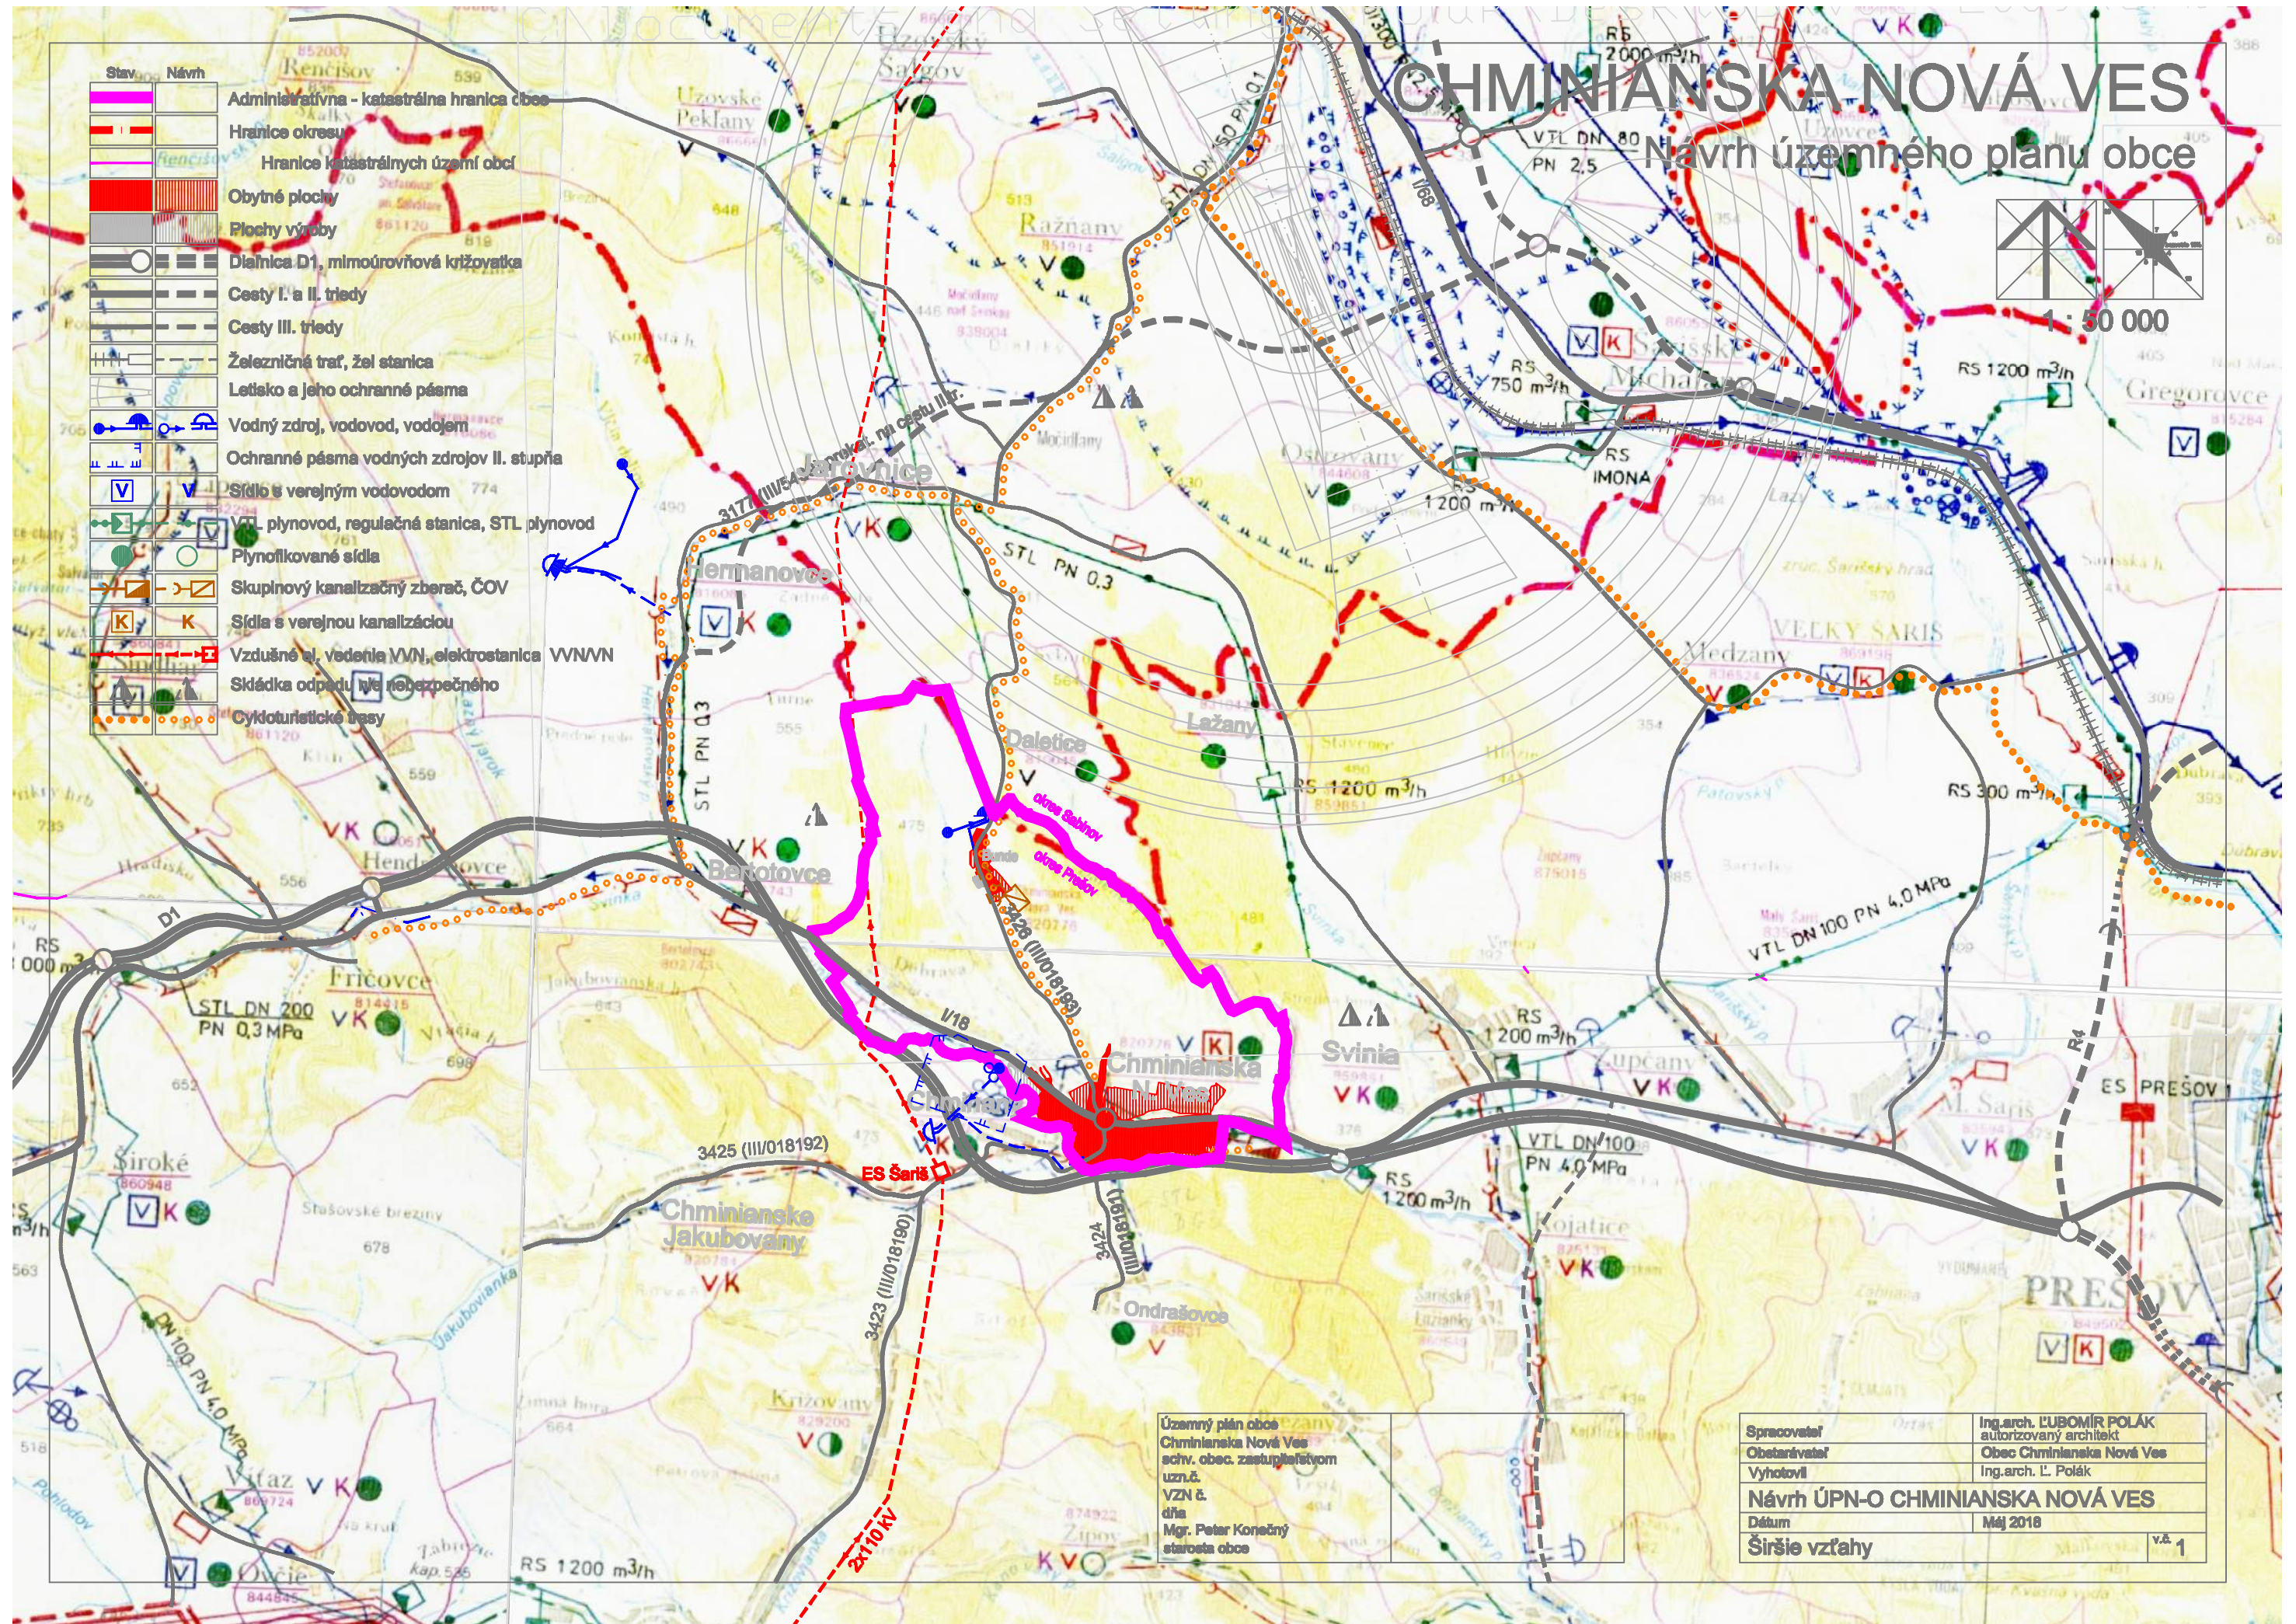

Územný plán obce
Chminianska Nová Ves
schv. obec. zastupiteľstvom
uzn.č.
VZN č.
dňa
Mgr. Peter Konečný
starosta obce

Spracovateľ	Ing.arch. ĽUBOMÍR POLÁK autorizovaný architekt
Obstarávateľ	Obec Chminianska Nová Ves
Vyhoviteľ	Ing.arch. Ľ. Polák
Návrh ÚPN-O CHMINIANSKA NOVÁ VES	
Dátum	Máj 2018
Širšie vzťahy	v.č. 1